




frontal elevation

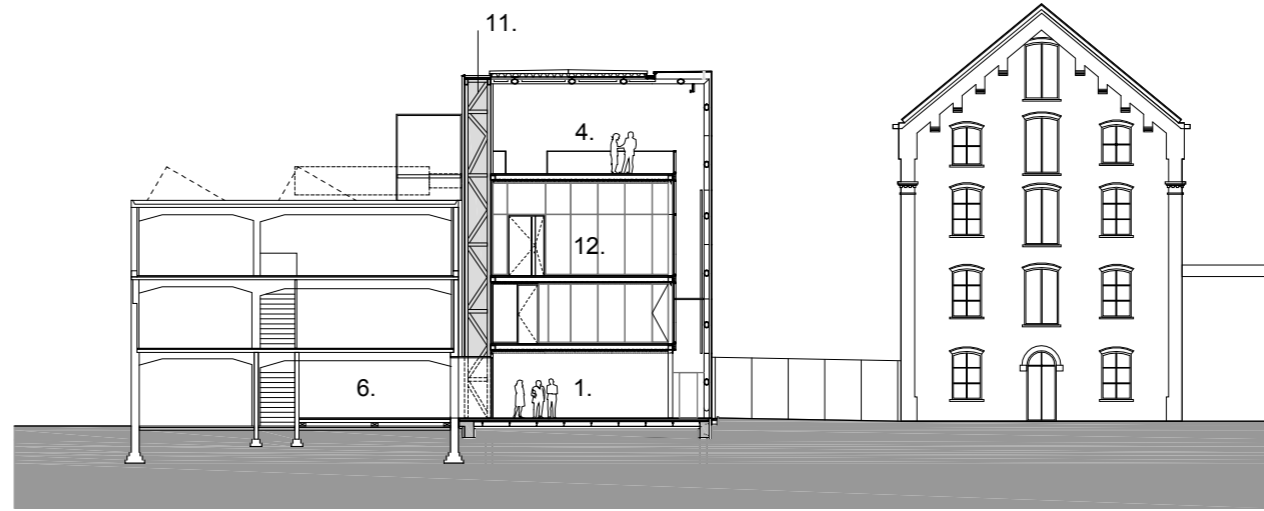

cross section of the entrance building

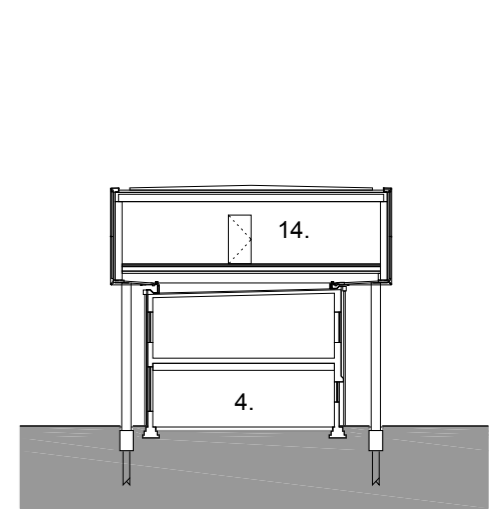

cross section of the archives

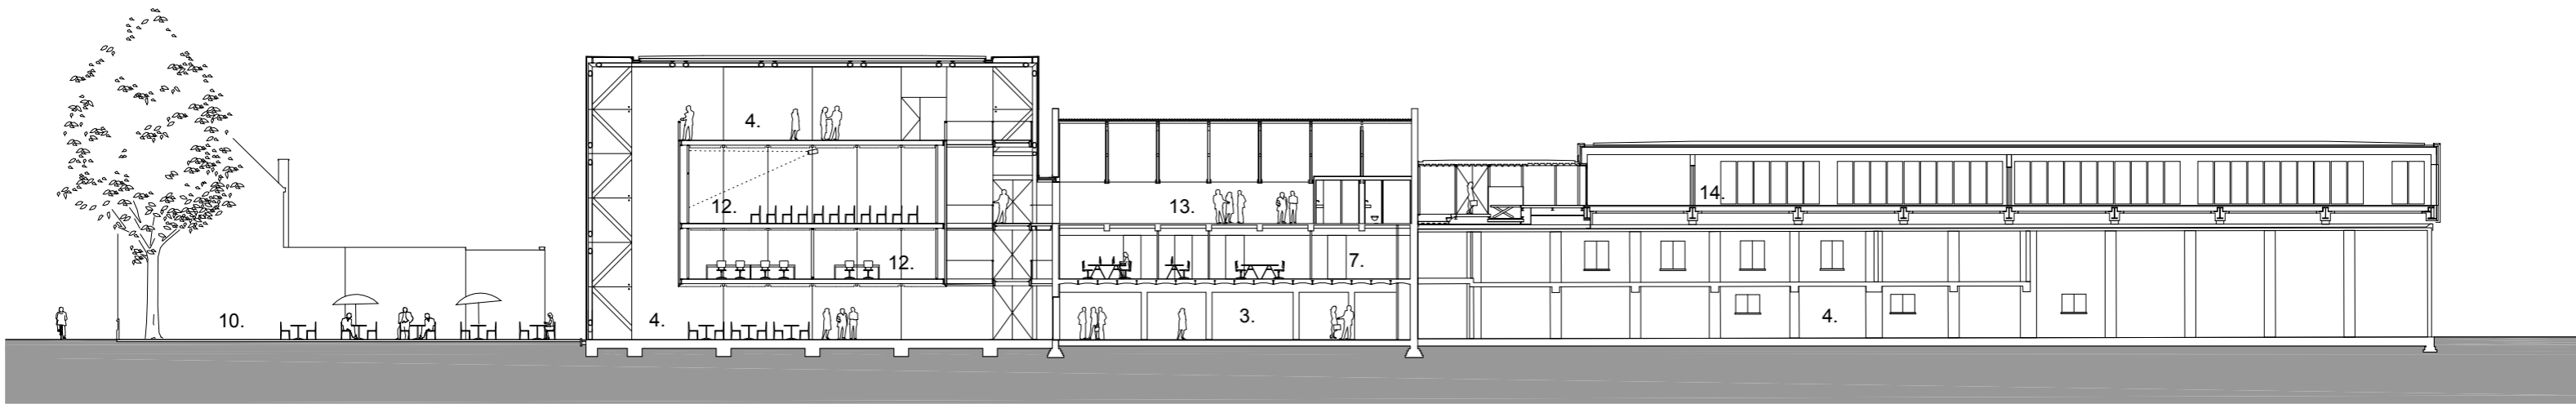

longitudinal section



side elevation