


south façade prior to renovation and new construction

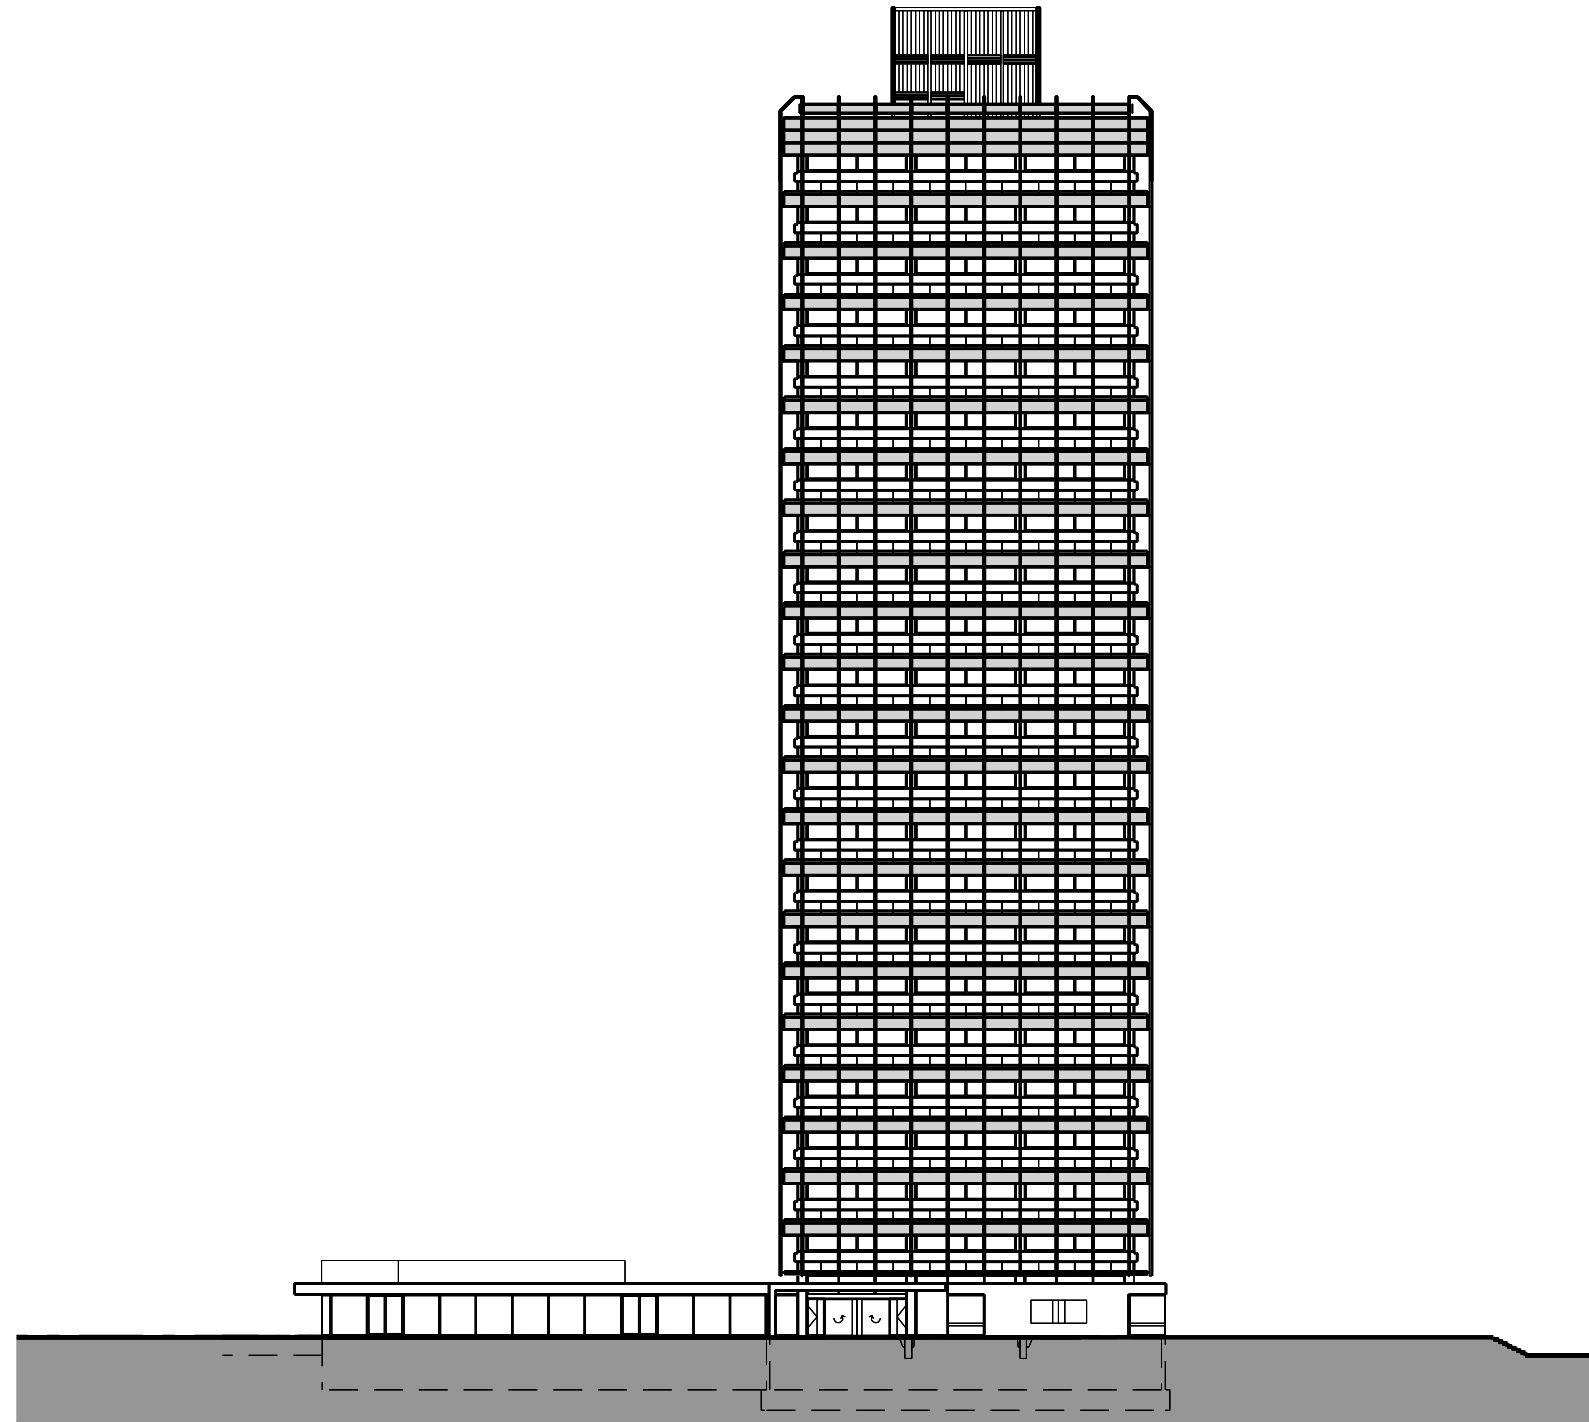

5m 10m 15m 20m 25m 30m 35m