




section over passageway and sheltered inner garden

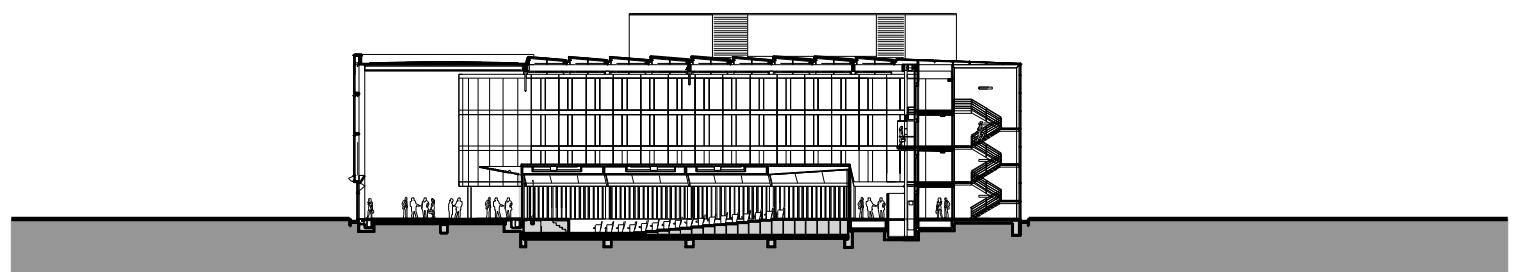

section over auditorium

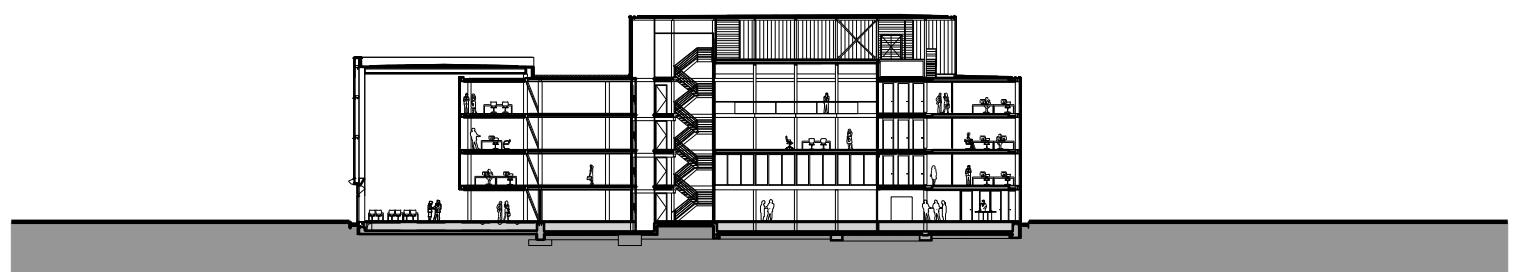

section over low-rise wing

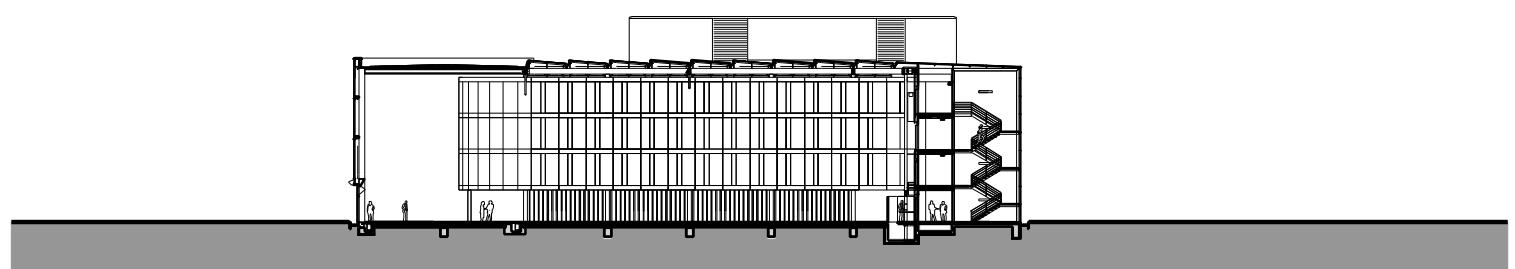

section over conservatory

5m 10m 15m 20m 25m 30m 35m