



the building prior to renovation and  
new construction  
above  
typical office storey


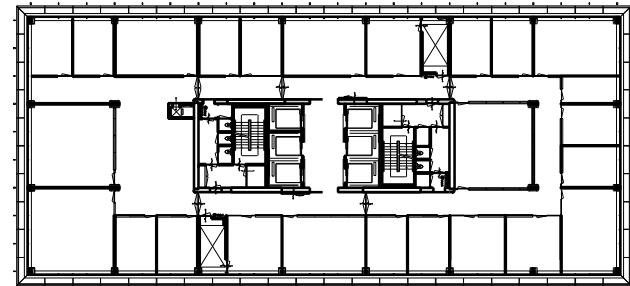


below  
ground floor

- 1 entrance and reception desk
- 2 dispatch
- 3 reprography
- 4 kitchen
- 5 canteen
- 6 meeting centre
- 7 patio

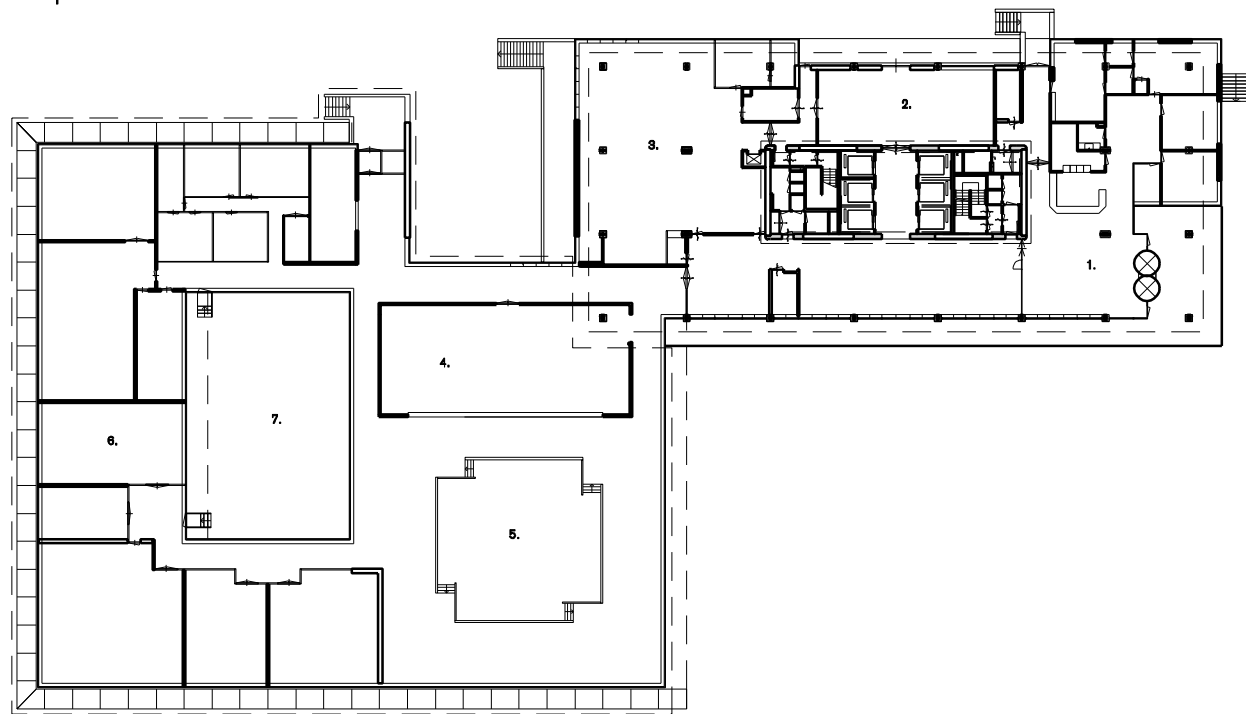

west façade prior to renovation and  
new construction

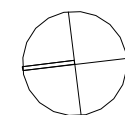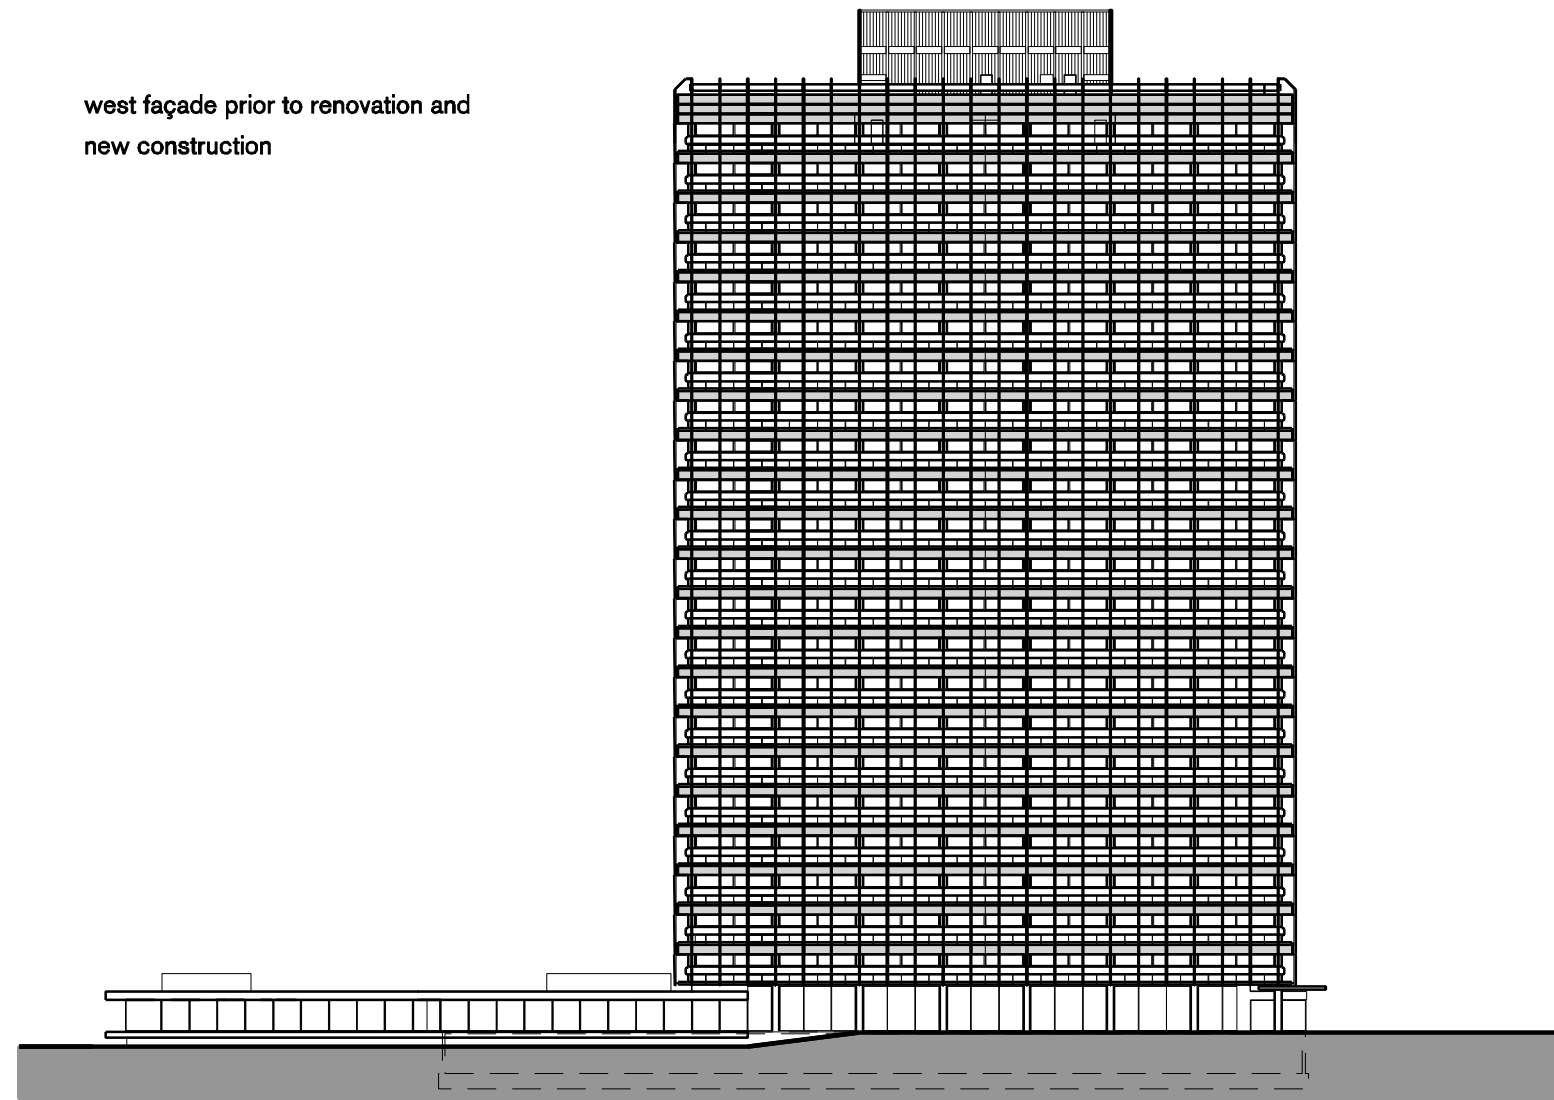

0m 10m 20m 30m 40m