


Longitudinal cross-section of the
high-rise block

- 1 reception desk and reception area
- 2 meeting centre
- 3 technical services floors
- 4 offices
- 5 void
- 6 services areas for air-conditioning
- 7 storage and archives

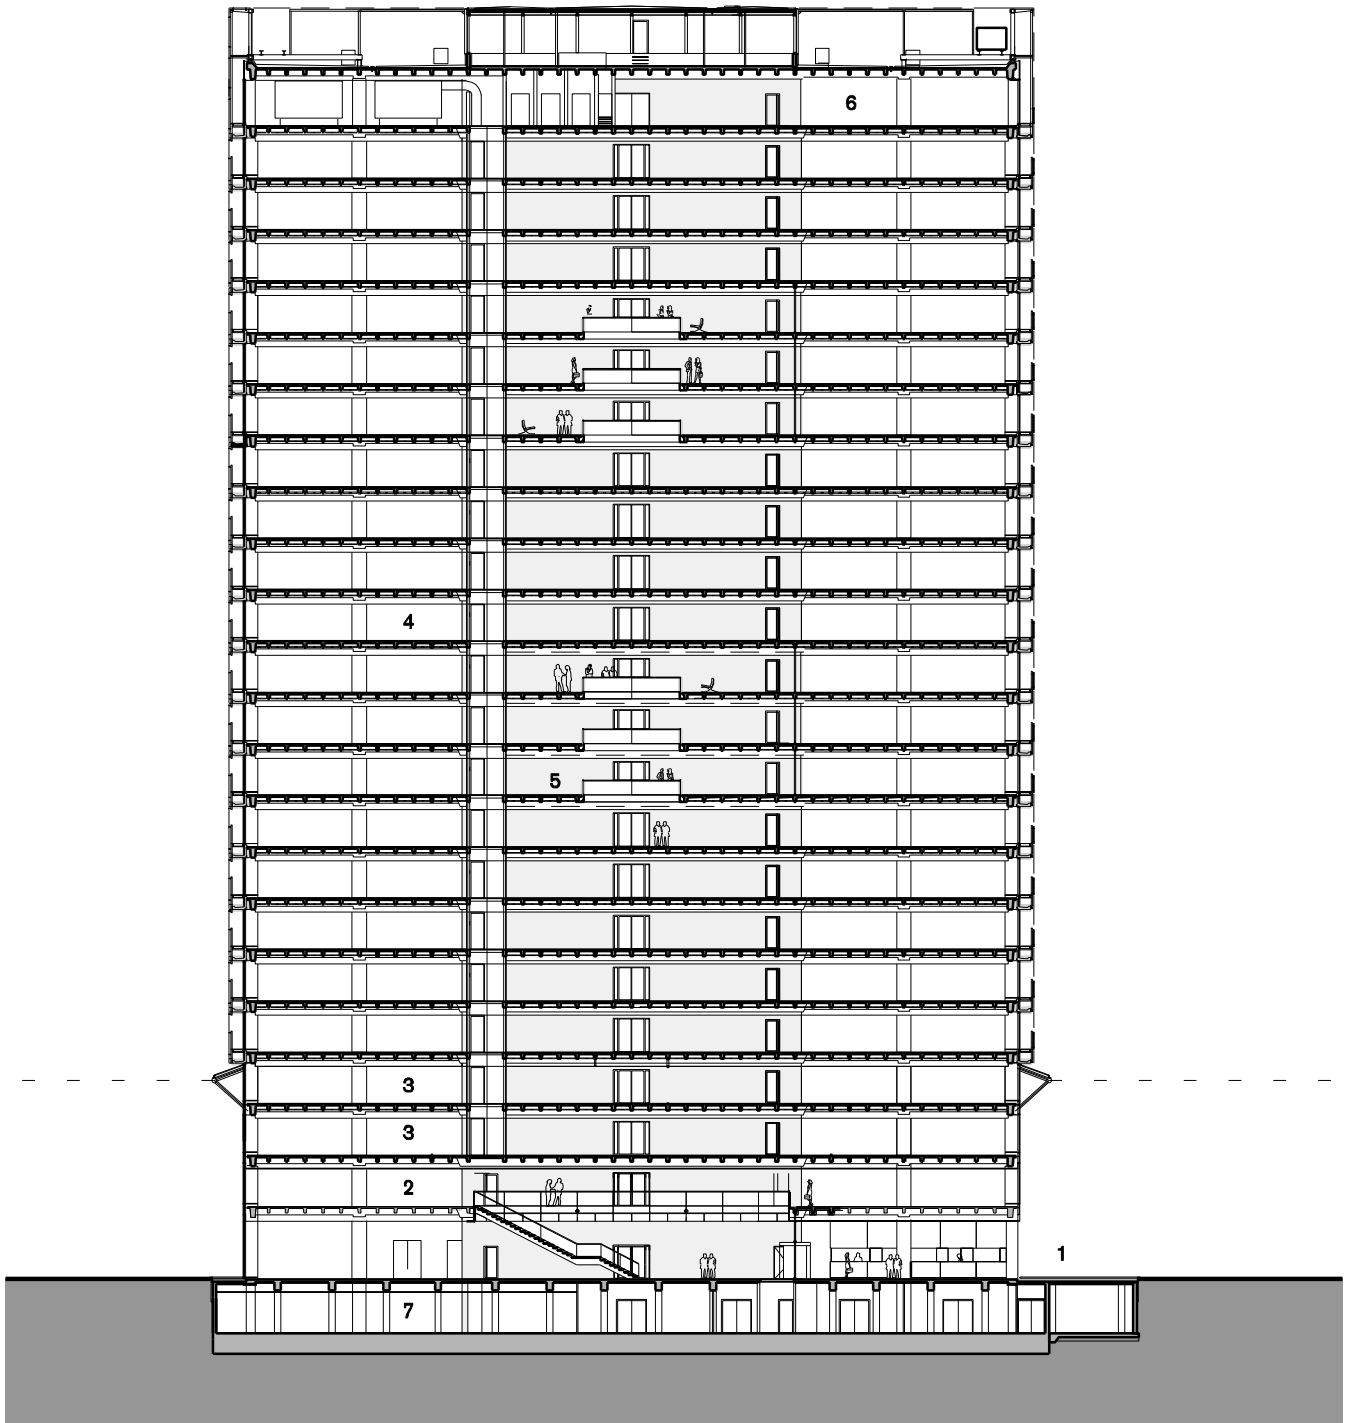

5m 10m 15m 20m 25m